
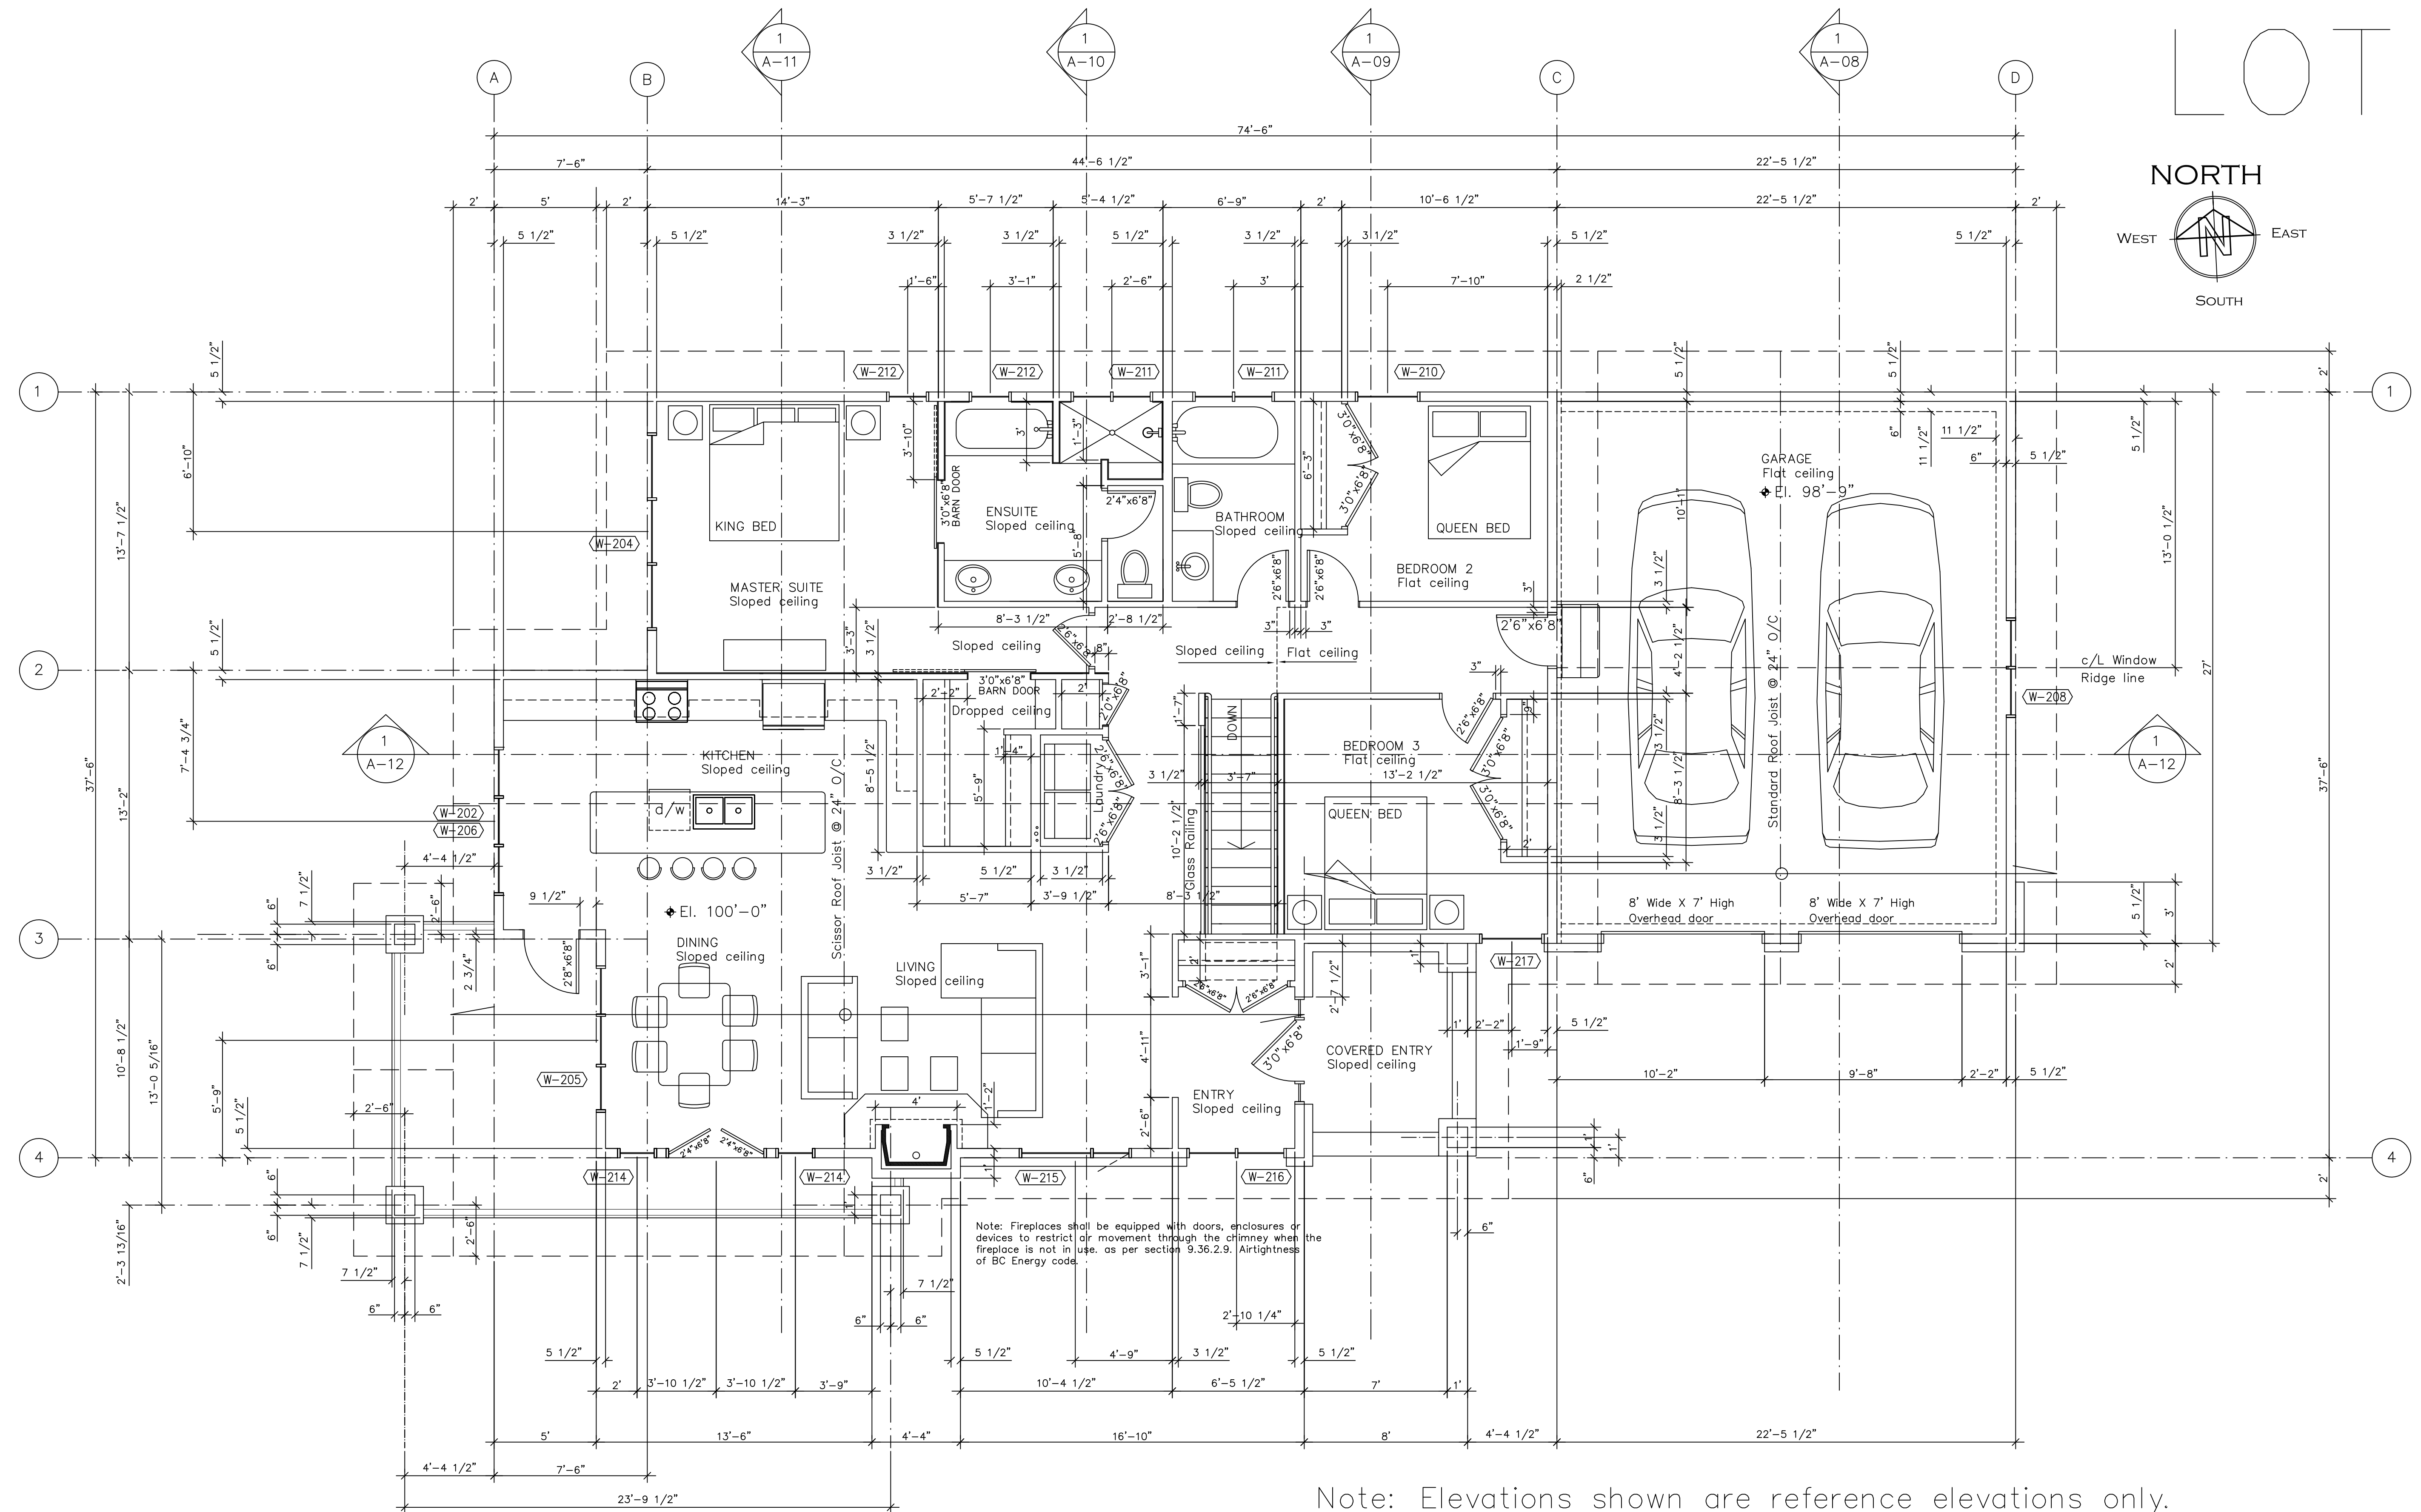


LOT 2

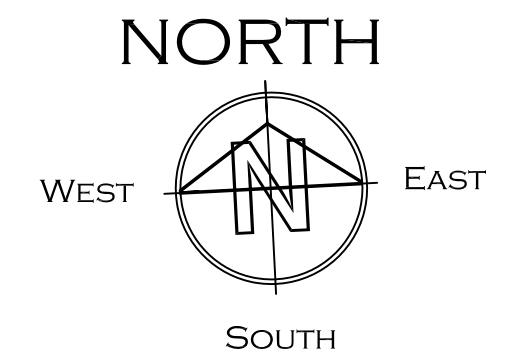

Note: Fireplaces shall be equipped with doors, enclosures or devices to restrict air movement through the chimney when the fireplace is not in use, as per section 9.36.2.9. Airtightness of BC Energy code.

Note: Elevations shown are reference elevations only.

Area House = 1,666 Sq. Ft. (154 m²)

Area Garage = 606 Sq. Ft. (56 m²)

Note: Residence designed to National Energy Code of Canada 2011

1 MAIN FLOOR PLAN
A-02 LOT 2 PARTRIDGE DRIVE
1/4" = 1'-0"

R. W. SCHEIDT DESIGN
1683 BLONDEAUX CR.
KELOWNA, B.C. V1Y 4J8
PHONE: (250) 860-5061
E MAIL: SCHEIDTDESIGN@SHAW.CA

REVISION NUMBER	DATE	DESCRIPTION
1		
2		
3		
4		
5		

PROJECT NAME		PARTRIDGE DRIVE	
PROJECT ADDRESS			
LOT 2 PARTRIDGE DRIVE, PENTICTON			
DRAWING TITLE			SHEET:
MAIN FLOOR PLAN			A-02
DESIGN	DRAW	SCALE	DATE
		1/4"=1'-0"	Mar 16, 2016