

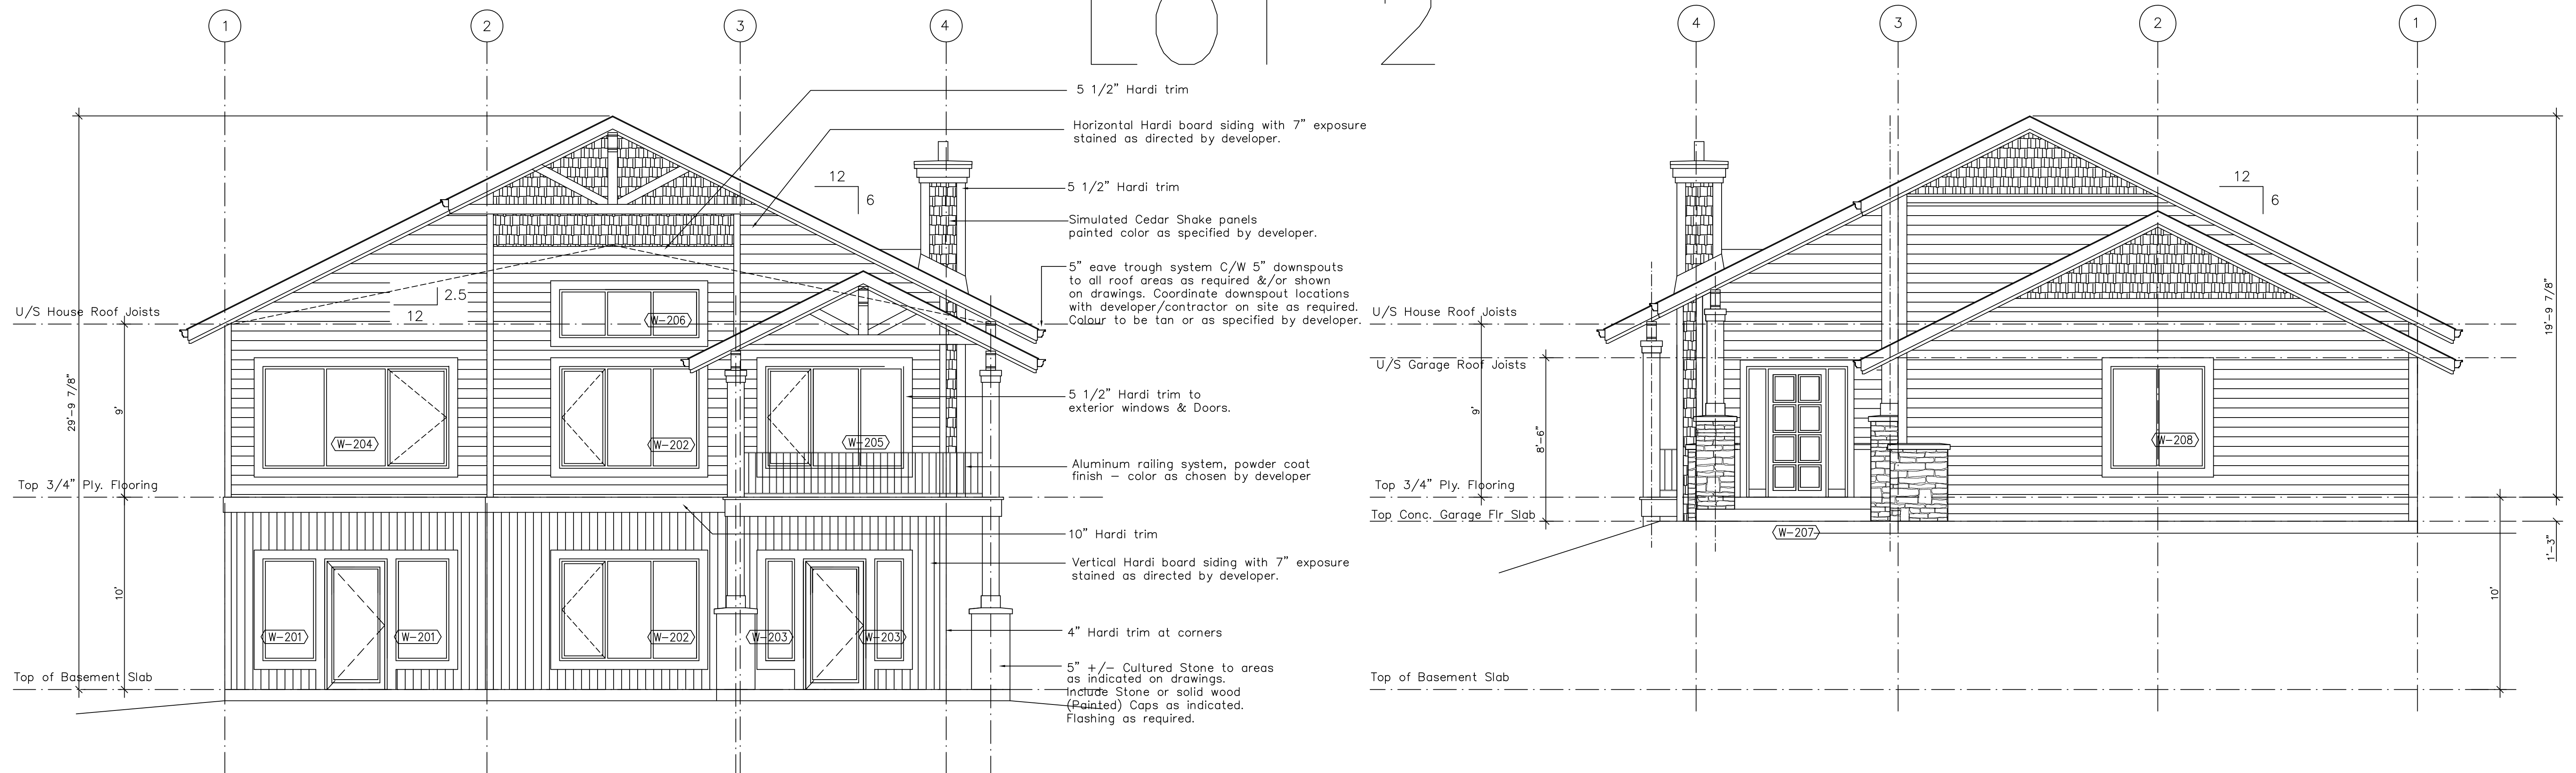


LOT 2

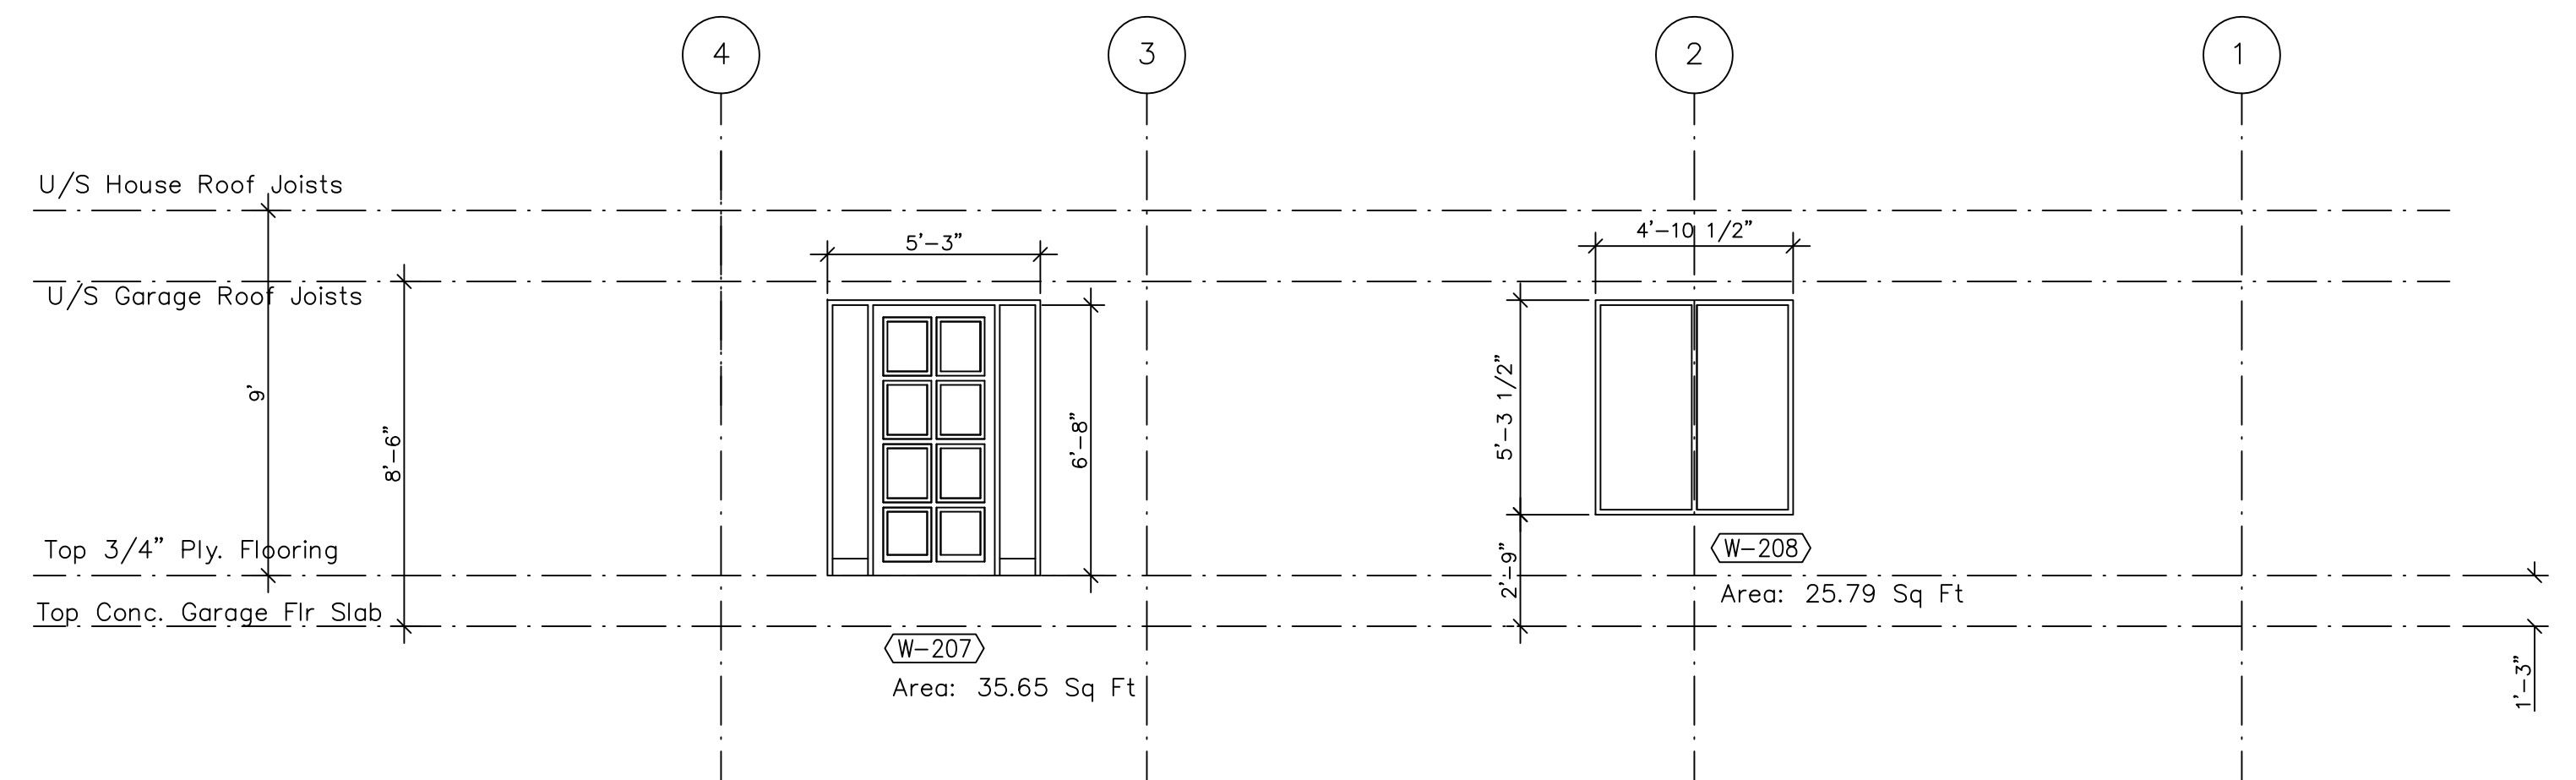

1 FRONT [WEST] ELEVATION
 A-06 LOT 2 PARTRIDGE DRIVE
 1/4" = 1'-0"

2 REAR [EAST] ELEVATION
 A-06 LOT 2 PARTRIDGE DRIVE
 1/4" = 1'-0"

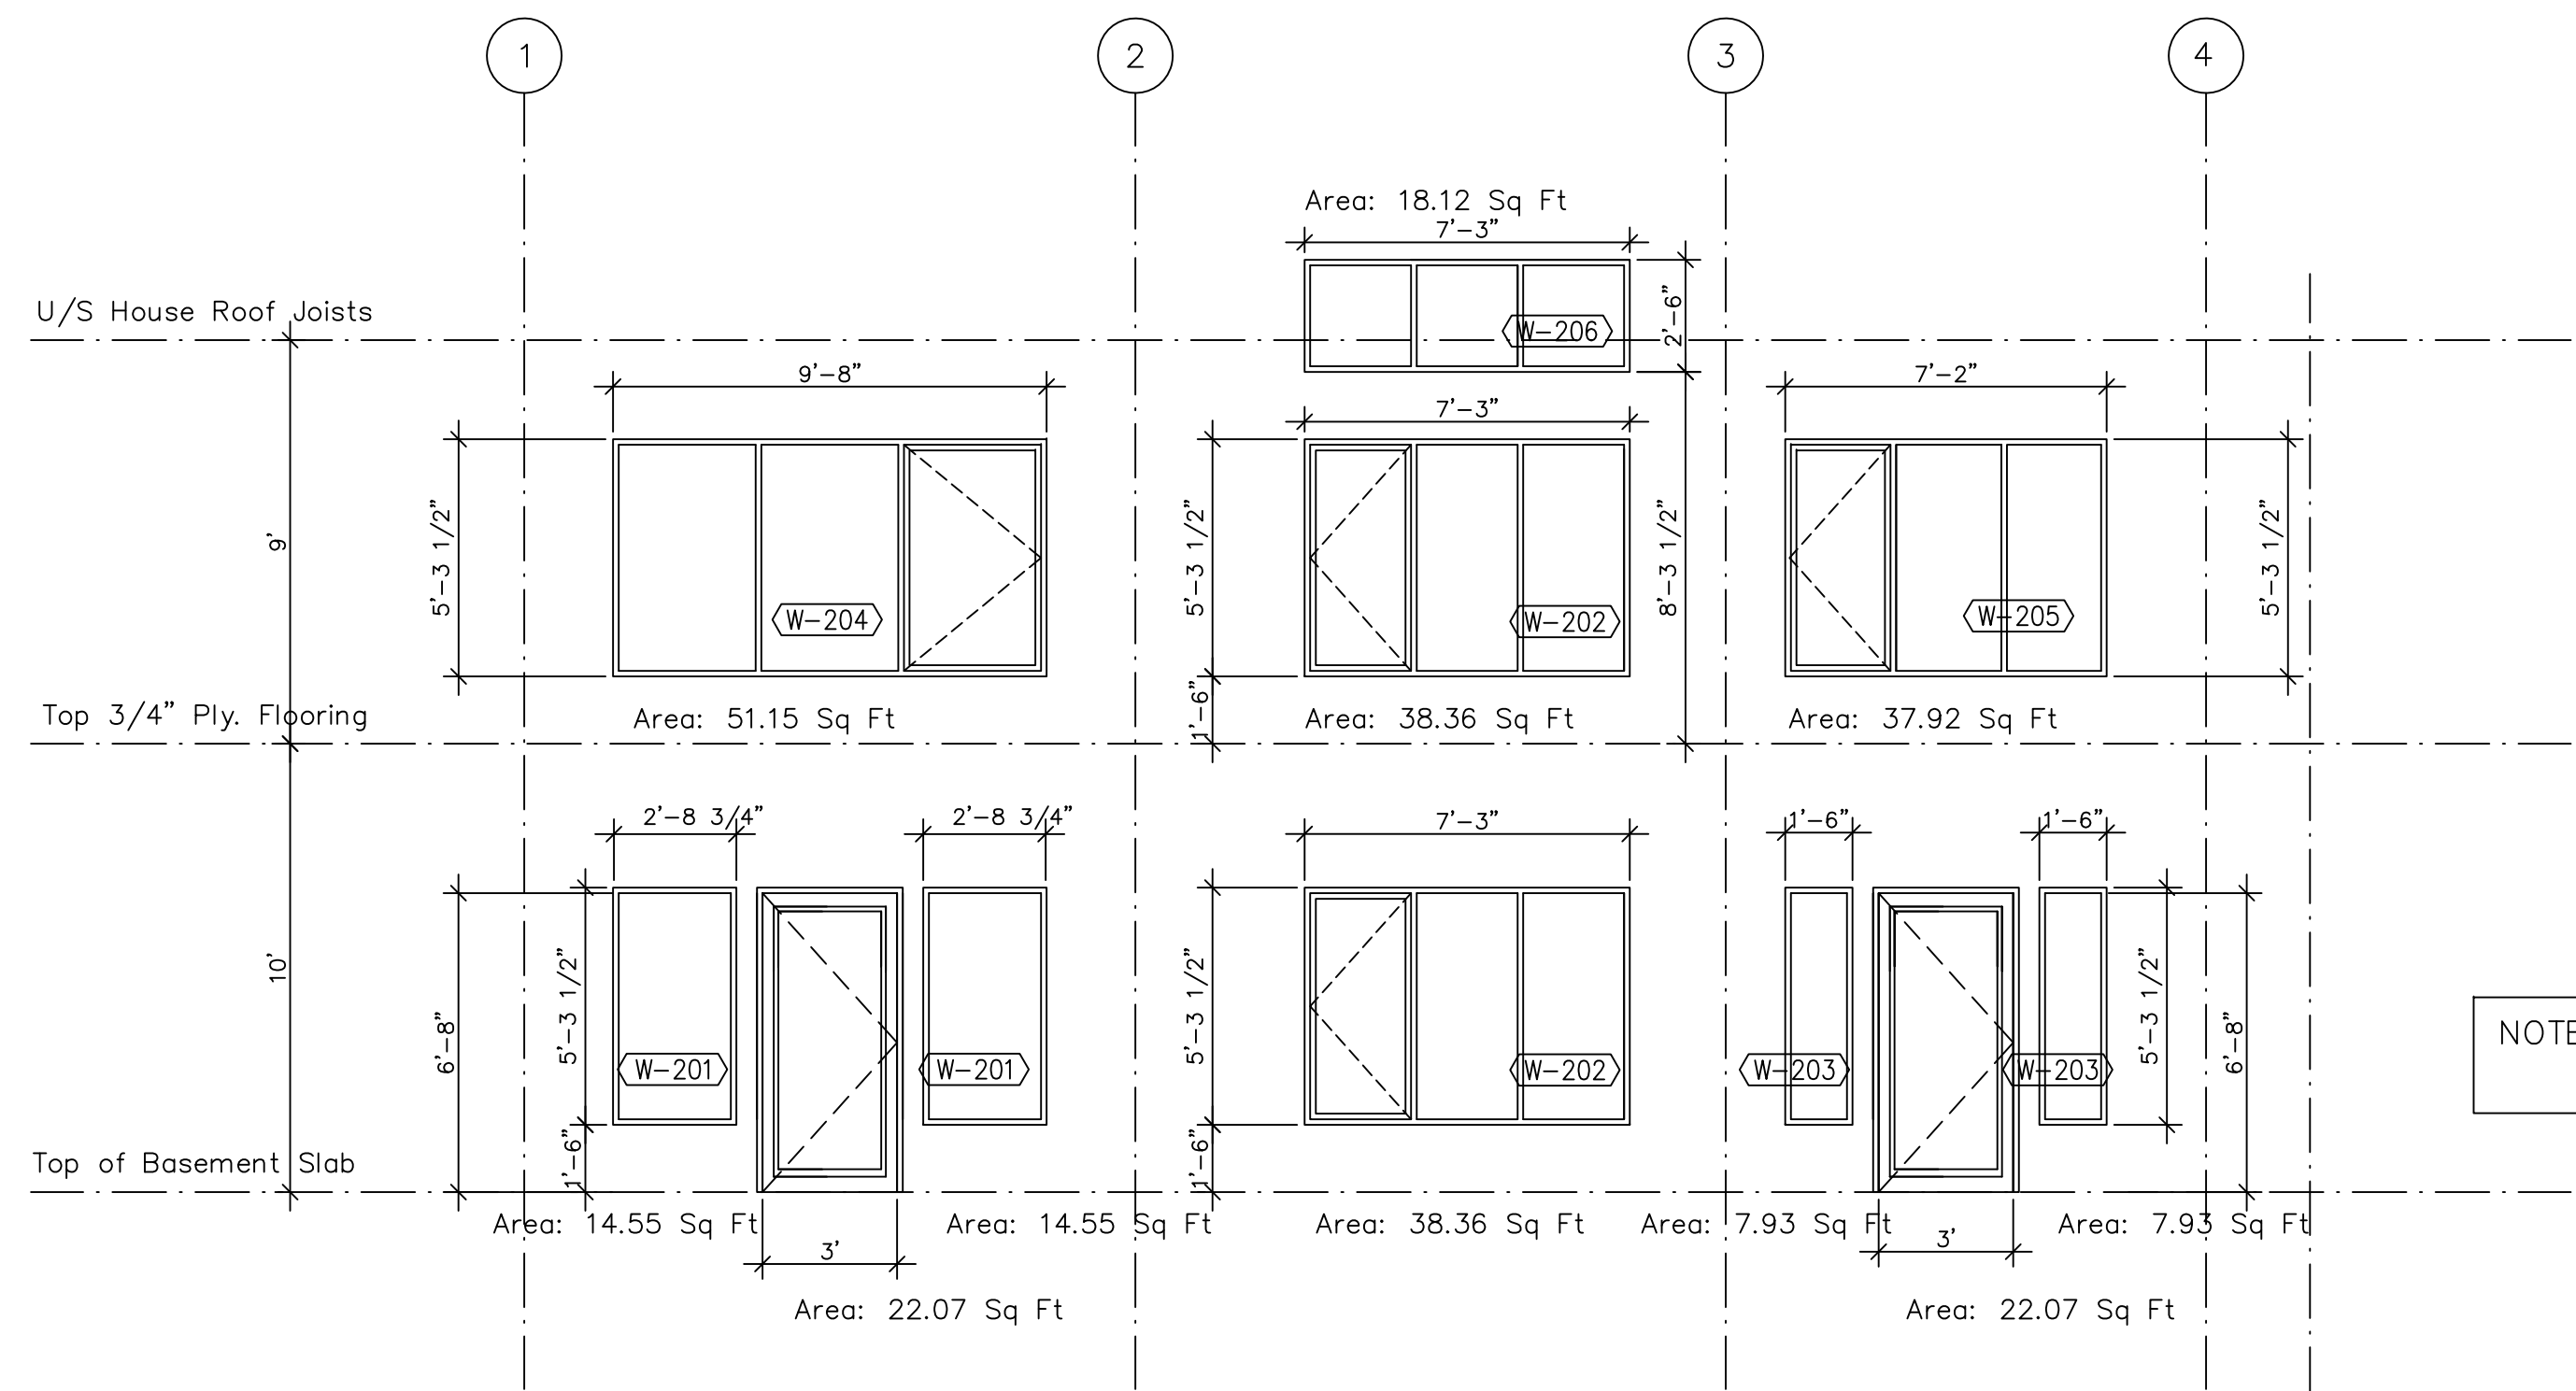

NOTE: WINDOWS MANUFACTURED BY STARLINE WINDOWS, TO MEET BUILDING CODE AND NATIONAL ENERGY CODE REQUIREMENTS.

R. W. SCHEIDT DESIGN
 1683 BLONDEAUX CR.
 KELOWNA, B.C. V1Y 4J8
 PHONE: (250) 860-5061
 E MAIL: SCHEIDTDESIGN@SHAW.CA

REVISION NUMBER	DATE	DESCRIPTION
1	-	-
2	-	-
3	-	-
4	-	-
5	-	-

PROJECT NAME		PARTRIDGE DRIVE	
PROJECT ADDRESS		LOT 2 PARTRIDGE DRIVE, PENTICTON	
DRAWING TITLE			SHEET:
ELEVATIONS			A-06
DESIGN	DRAW	SCALE	DATE
		1/4"=1'-0"	Mar 16, 2016