



# LOT 2

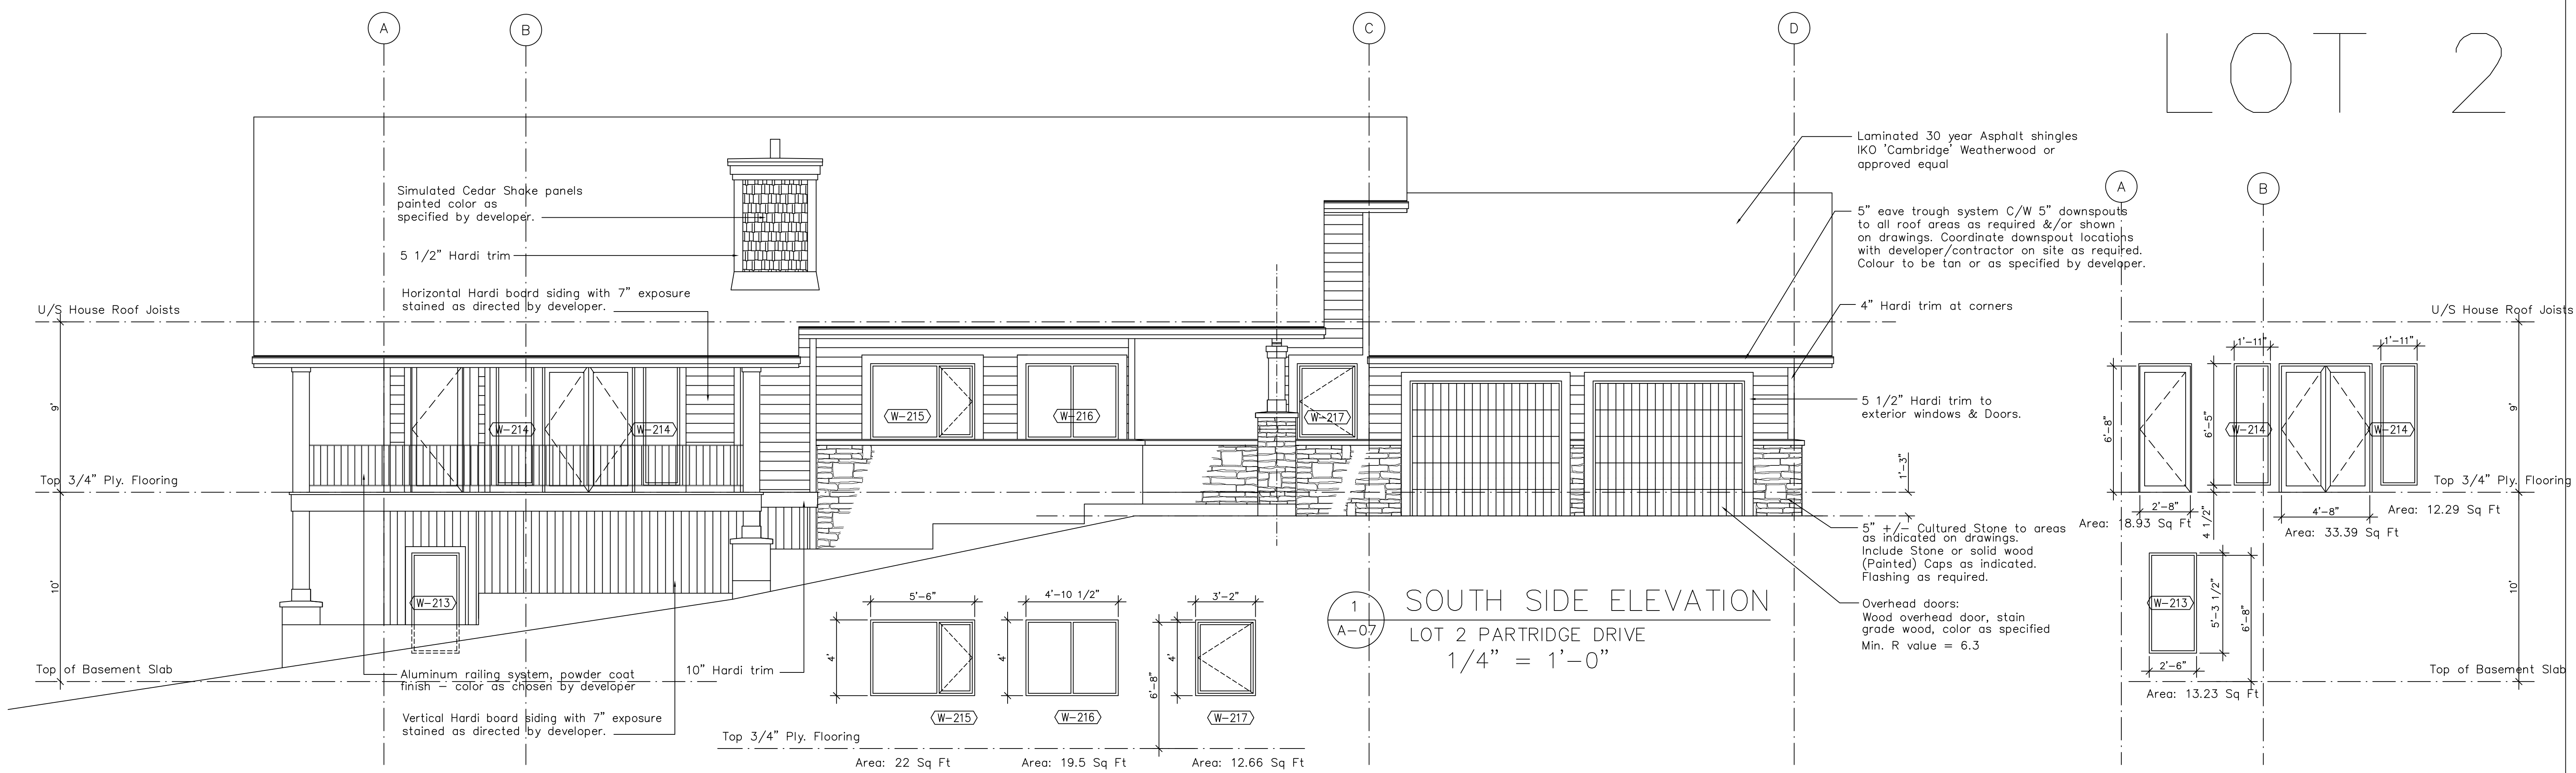

**1 SOUTH SIDE ELEVATION**  
 LOT 2 PARTRIDGE DRIVE  
 1/4" = 1'-0"

NOTE: WINDOWS MANUFACTURED BY STARLINE WINDOWS, TO MEET BUILDING CODE AND NATIONAL ENERGY CODE REQUIREMENTS.

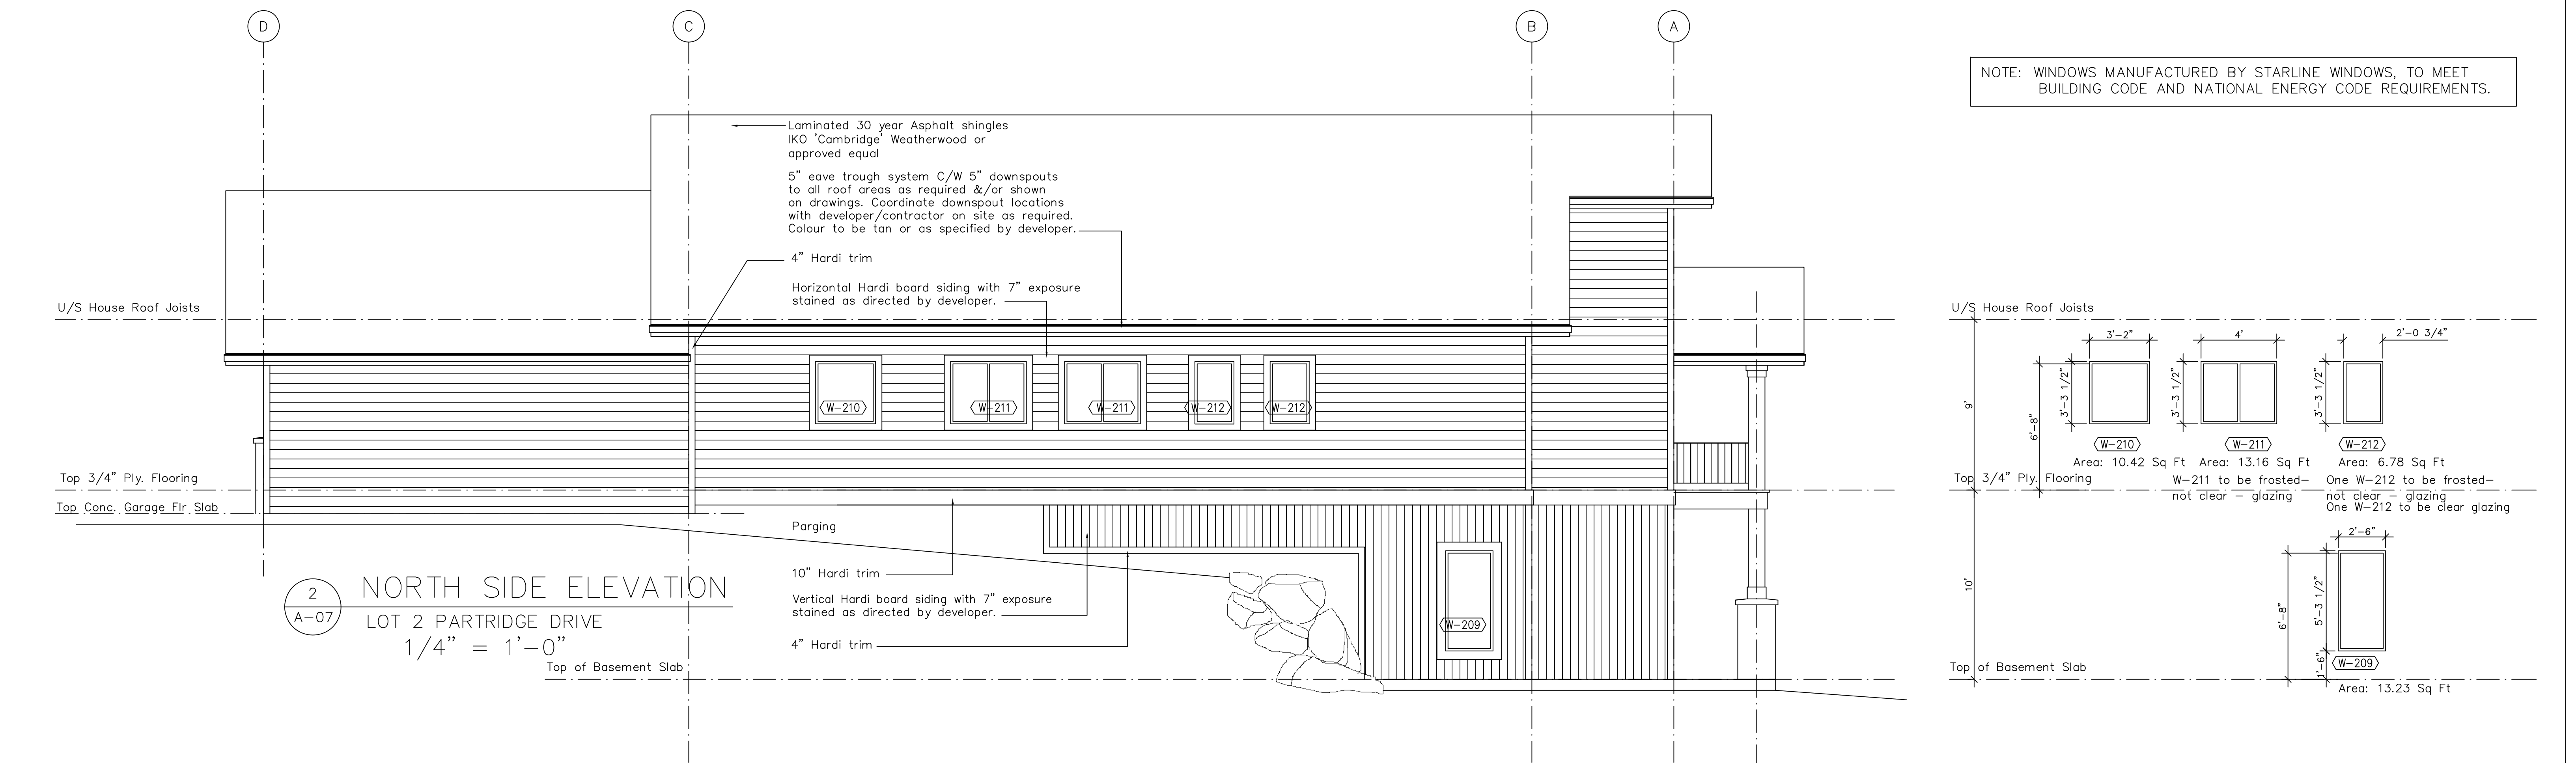

**2 NORTH SIDE ELEVATION**  
 LOT 2 PARTRIDGE DRIVE  
 1/4" = 1'-0"

**R. W. SCHEIDT DESIGN**  
 1683 BLONDEAUX CR.  
 KELOWNA, B.C. V1Y 4J8  
 PHONE: (250) 860-5061  
 E MAIL: SCHEIDTDESIGN@SHAW.CA

REVISION NUMBER	DATE	DESCRIPTION
1	-	-
2	-	-
3	-	-
4	-	-
5	-	-

PROJECT NAME		PARTRIDGE DRIVE	
PROJECT ADDRESS			
LOT 2 PARTRIDGE DRIVE, PENTICTON			
DRAWING TITLE			SHEET:
ELEVATIONS			A-07
DESIGN	DRAW	SCALE	DATE
		1/4"=1'-0"	Mar 16, 2016